


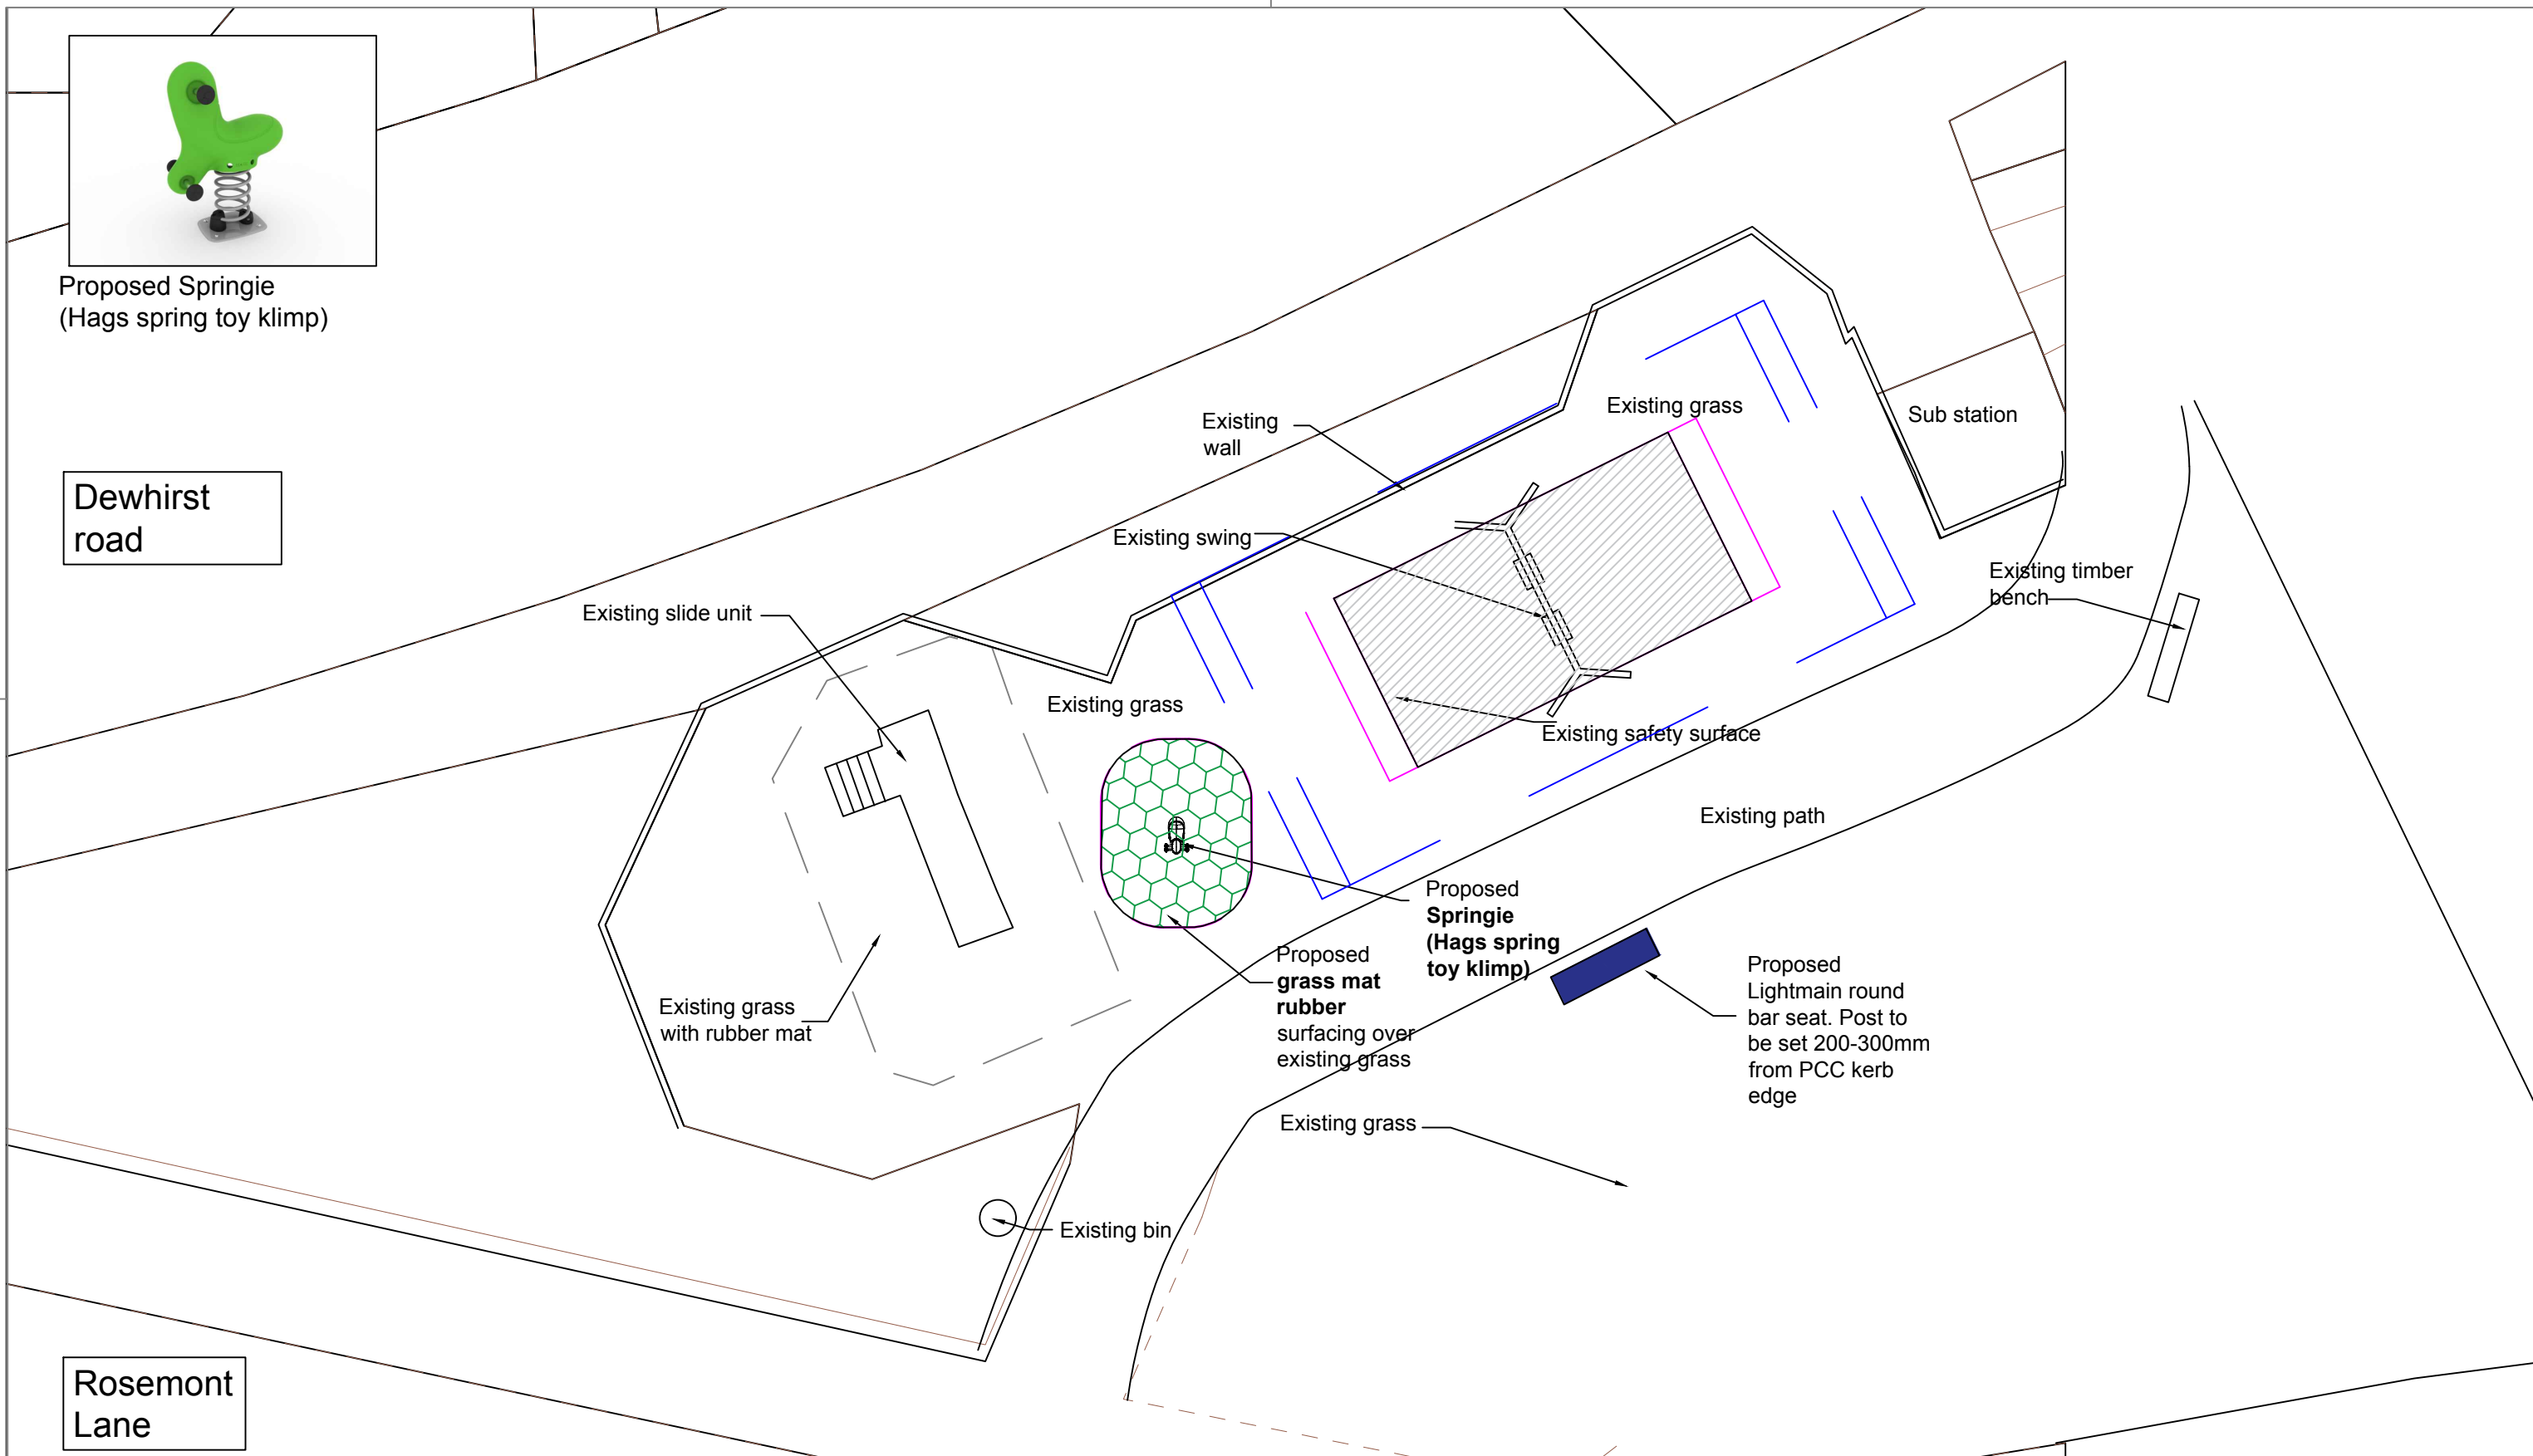

Proposed Springie
(Hags spring toy klimp)

Dewhurst road

Rosemont Lane



Department of Place, Parks and Greenspaces Strategic Director: Steve Hartley	Project Dewhurst road play area						Scales ● A1 1:50	Drg Title Dewhurst road play area-Layout				
		Design Unit Technical Unit, Unit 7, Mitre Court, Cutler Heights Lane, Bradford BD4 9JY	Client Baildon Town Council	Engineer to Contract	A Seat added Revision	Design	Draw	Check	Release	Date	Approved	Date Sept'18